


ROOF PLAN

SCALE: $\frac{1}{8}'' = 1'-0''$


CODE DATA

APPLICABLE CODES:
2015 MICHIGAN REHABILITATION CODE
2015 MICHIGAN BUILDING CODE (AS APPLICABLE)
BUILDING USE GROUP:
B-BUSINESS
CONSTRUCTION TYPE:
2015 MBC TYPE IV
BUILDING AREA: 5,961 sf

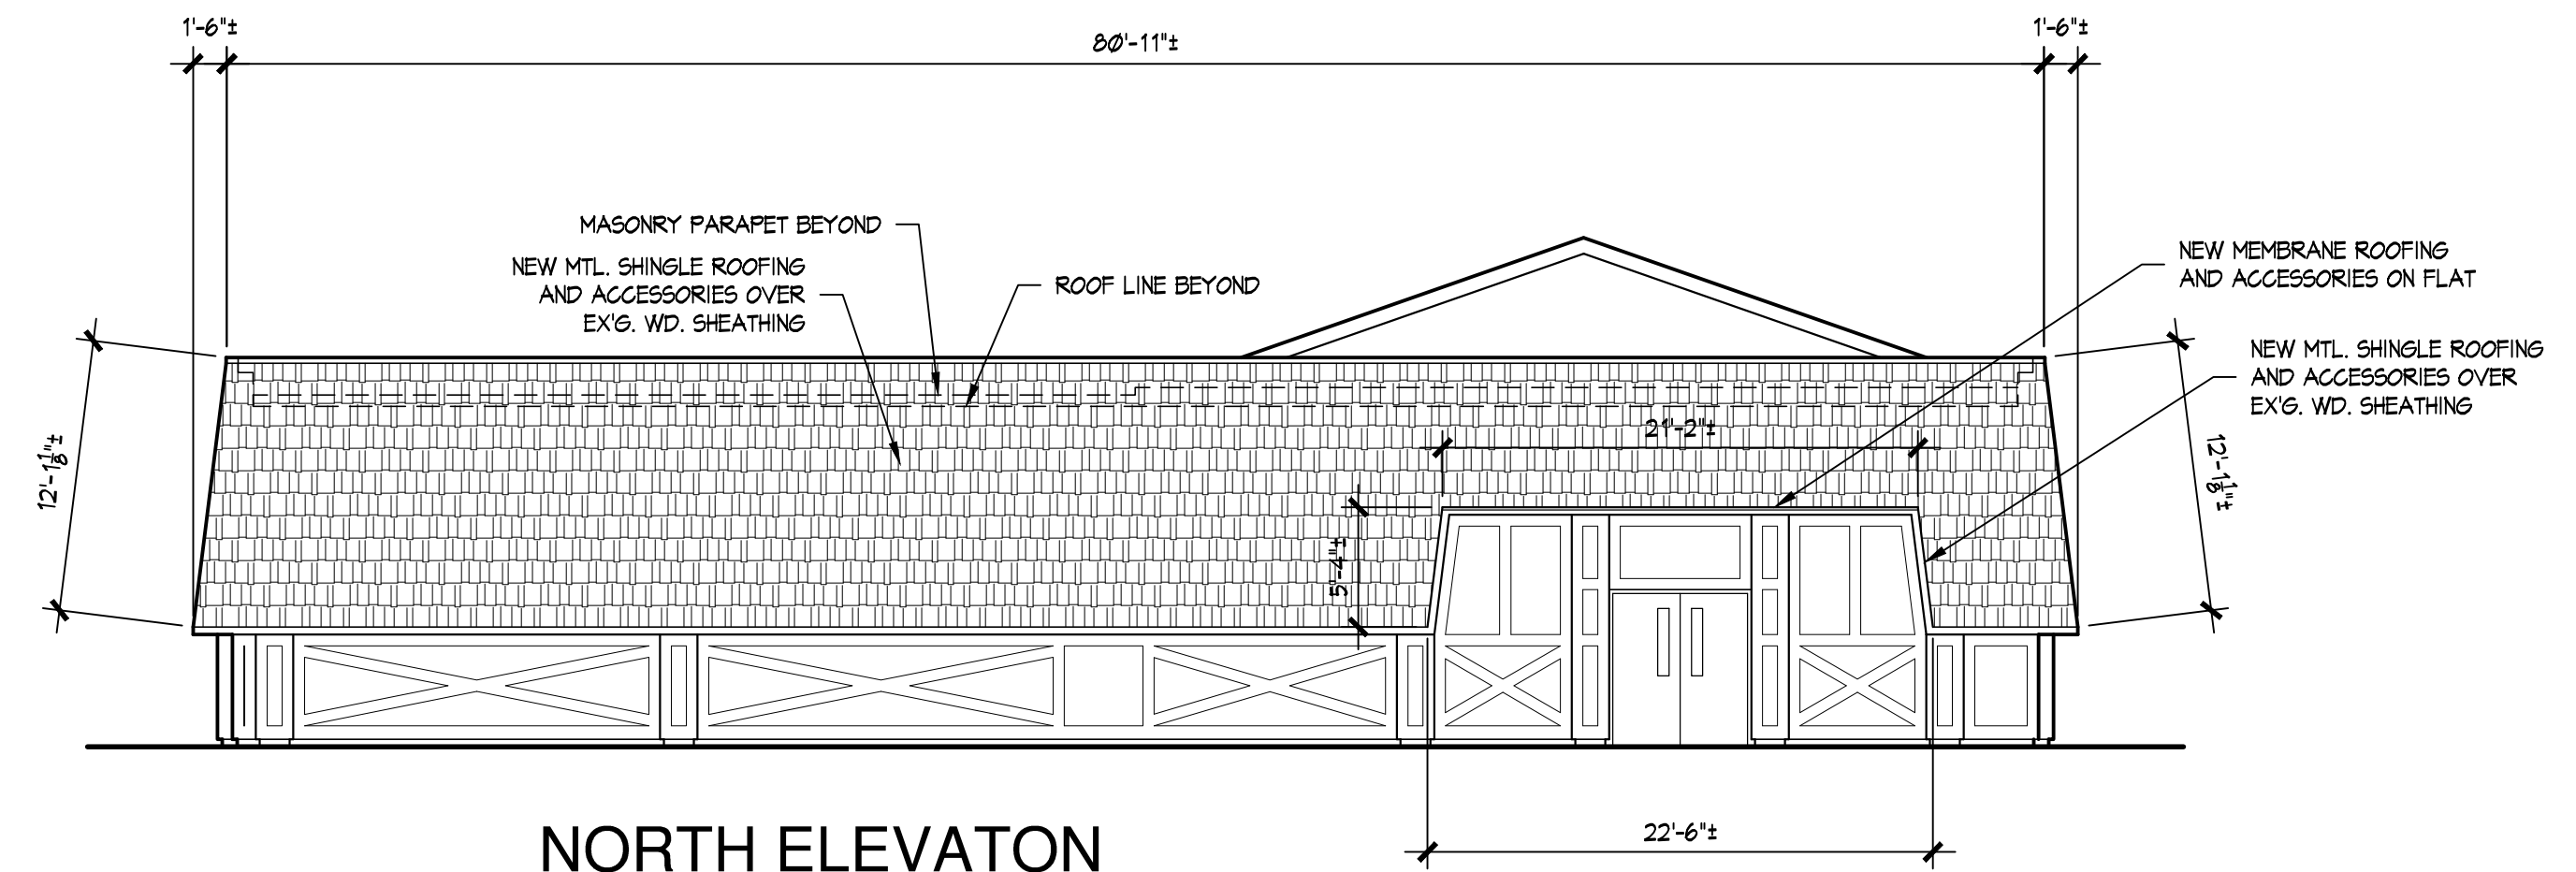


NORTH ELEVATOR

SCALE: $\frac{1}{8}'' = 1'-0''$

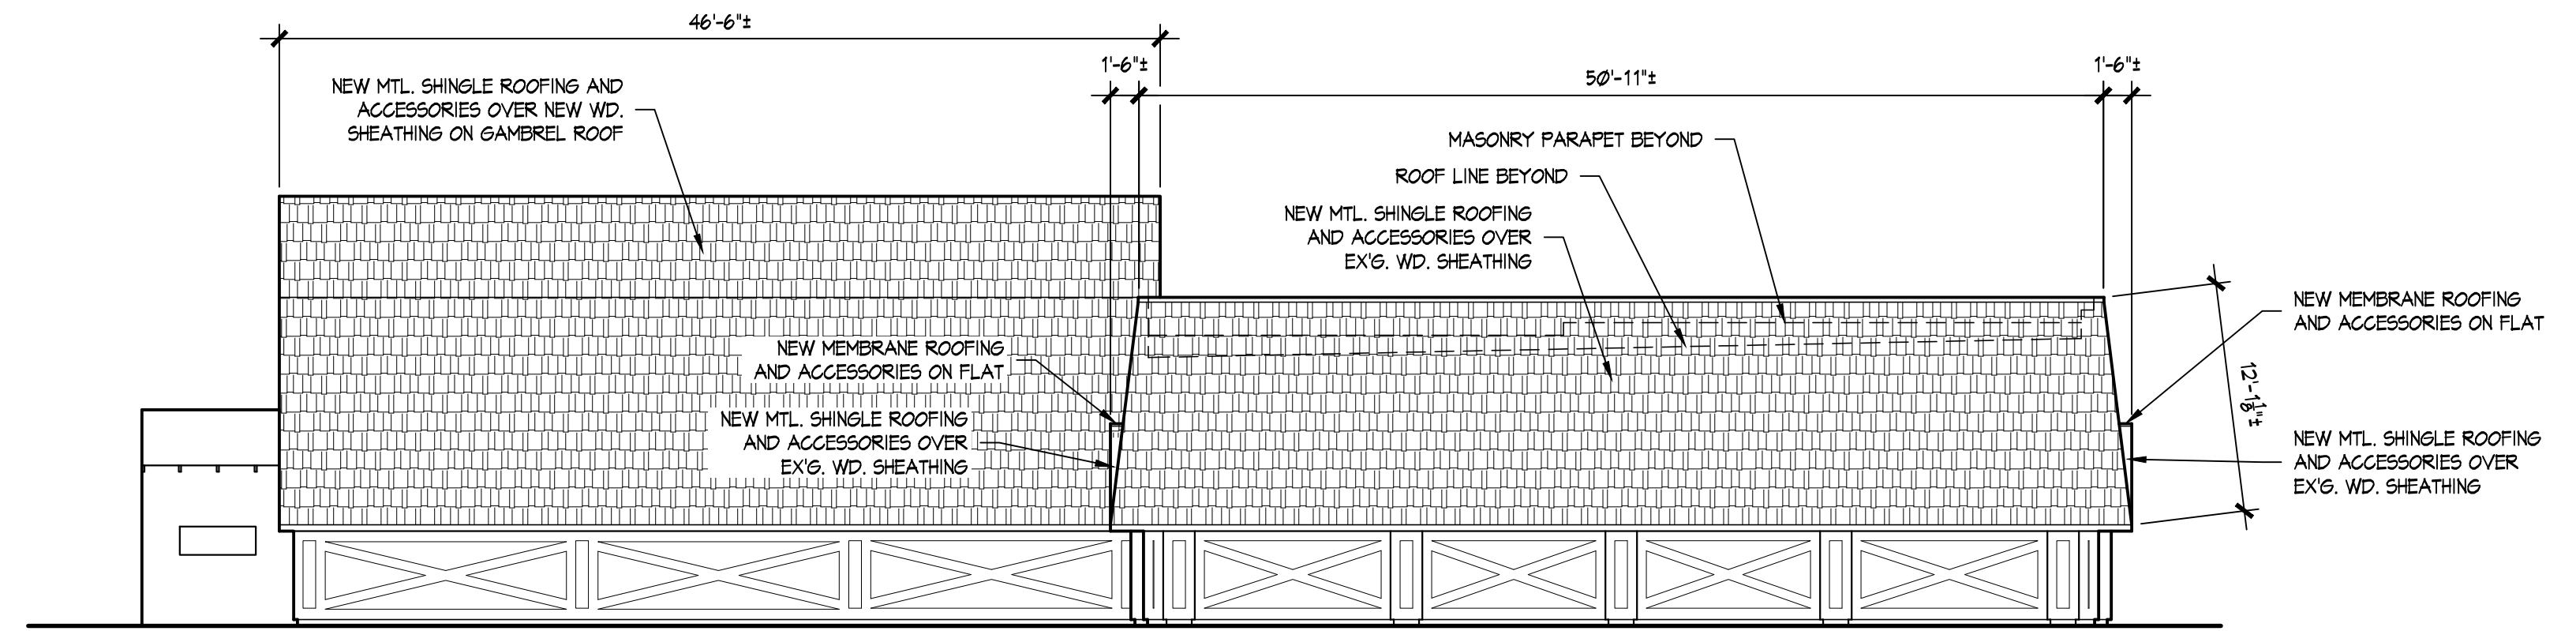


EAST ELEVATOR

SCALE: $\frac{1}{8}'' = 1'-0''$

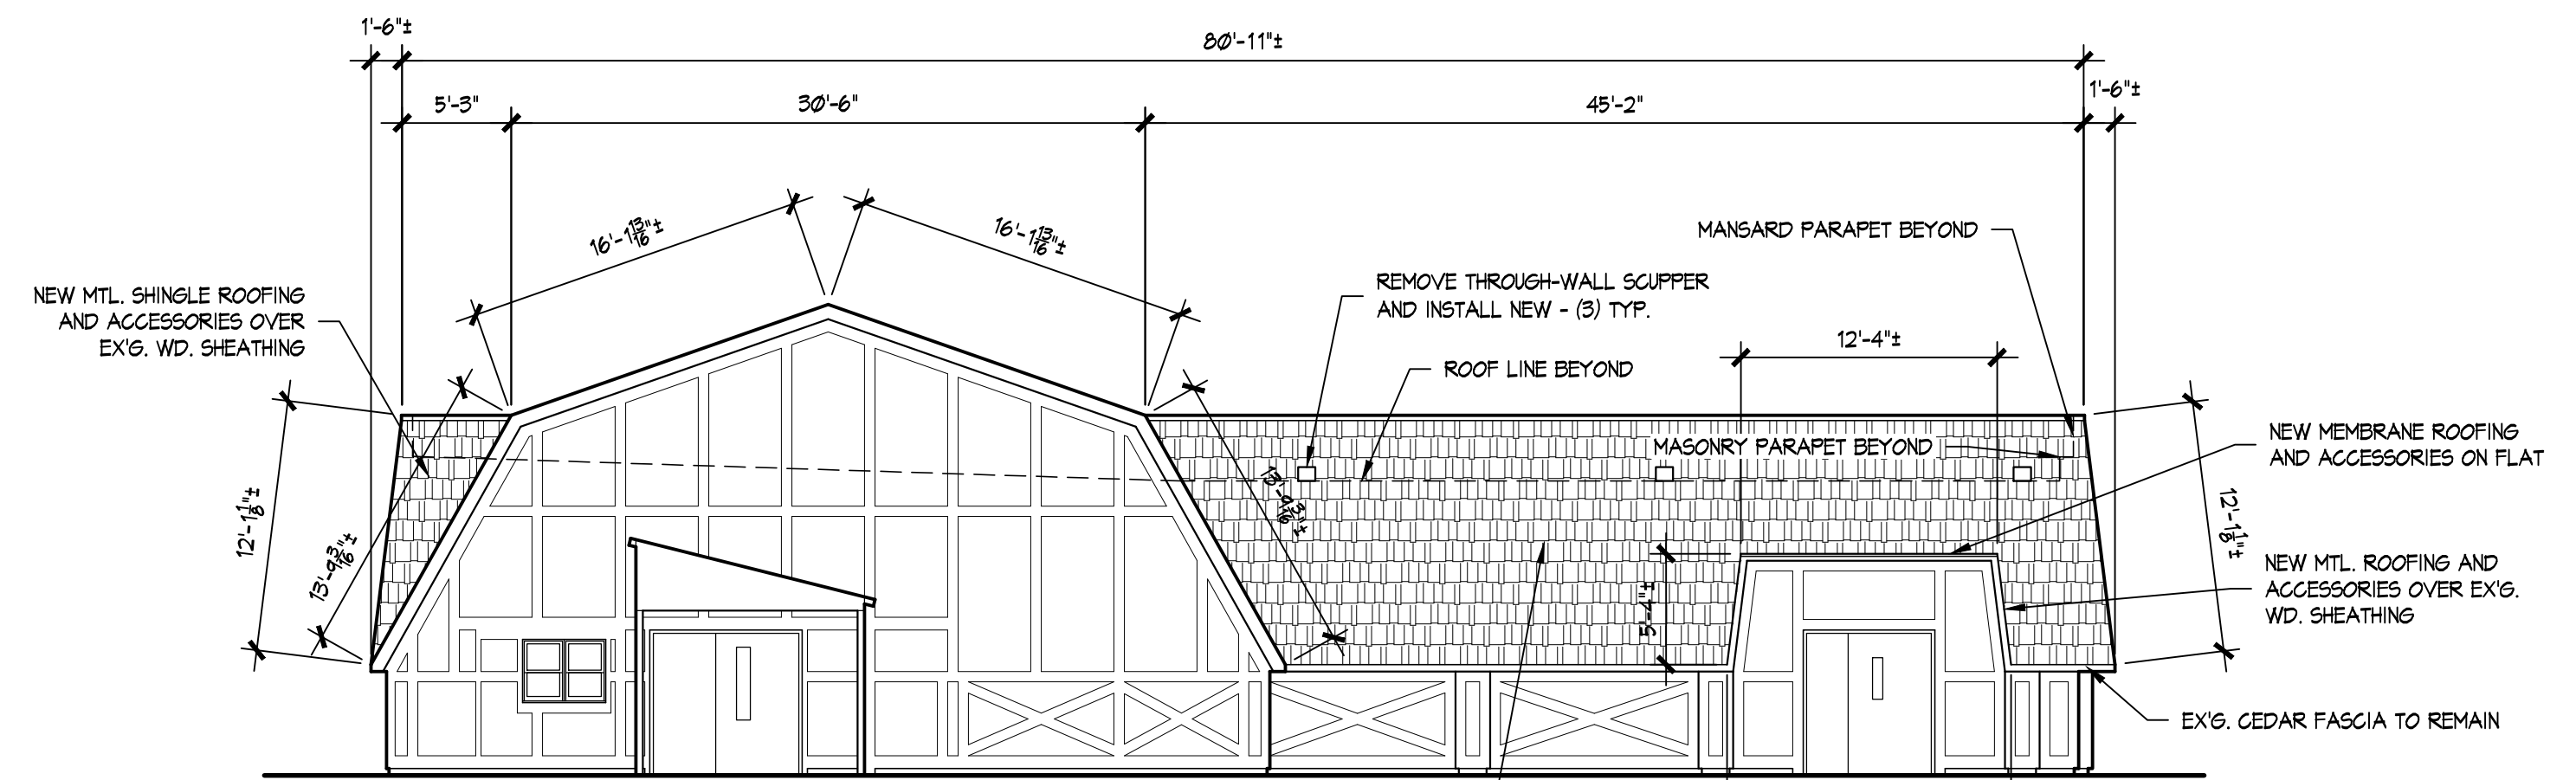

SOUTH ELEVATOR

SCALE: $\frac{1}{8}'' = 1'-0''$

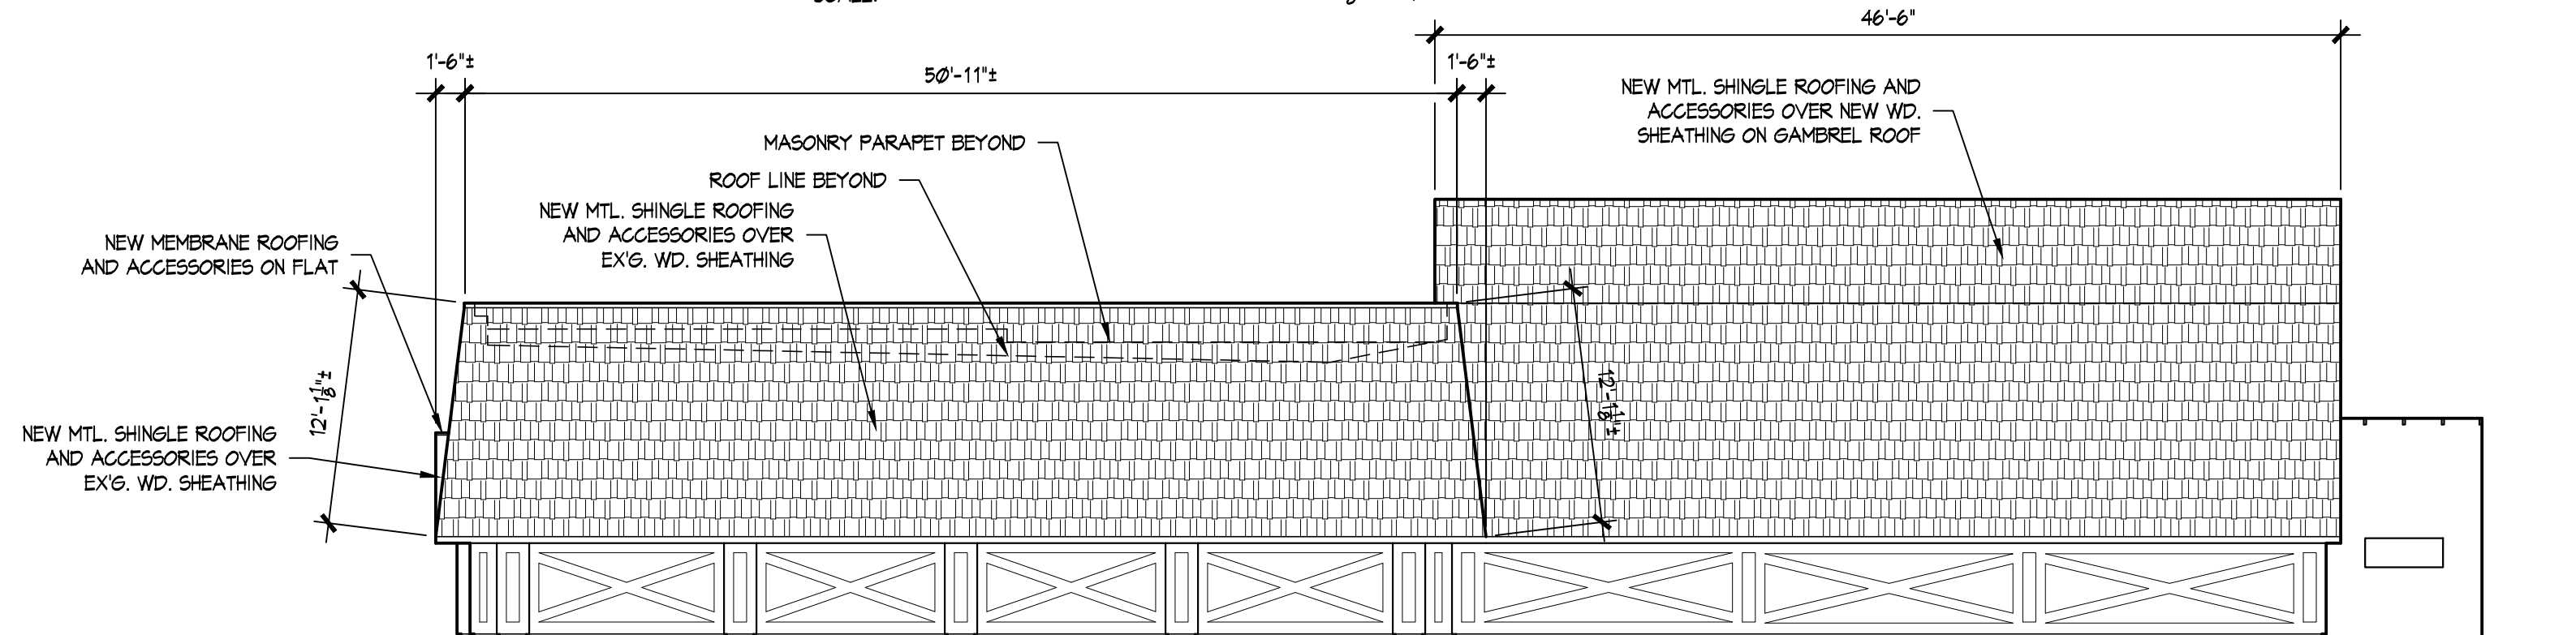

WEST ELEVATOR

SCALE: $\frac{1}{8}'' = 1'-0''$

